

**NO DIMENSIONS TO BE SCALED FROM THIS DRAWING**

**CDM - RESIDUAL HAZARDS** The following are considered to be significant risks relevant to this drawing, which could not be fully mitigated or removed through design:


| CDM - RESIDUAL HAZARDS |  |
|------------------------|--|
| 1                      | Various services known to be running on Union Street pavement and footway. Proposed ground levels will not be lower than existing levels however risk of exposing services exists during excavation and resurfacing works. |
|                        | Further possible control measures have been identified within the Design Risk Assessments which may help to mitigate these and other identified risks further during the construction / maintenance process.               |

**Notes:**

- Road layout and markings subject to confirmation from East Dunbartonshire council.
- Road markings to be applied in accordance with Traffic Signs Manual and BS EN 1871:2020
- Road markings to be in accordance with the Traffic Signs Regulations and General Directions 2016.

**Legend:**

— Proposed Carriageway Extents

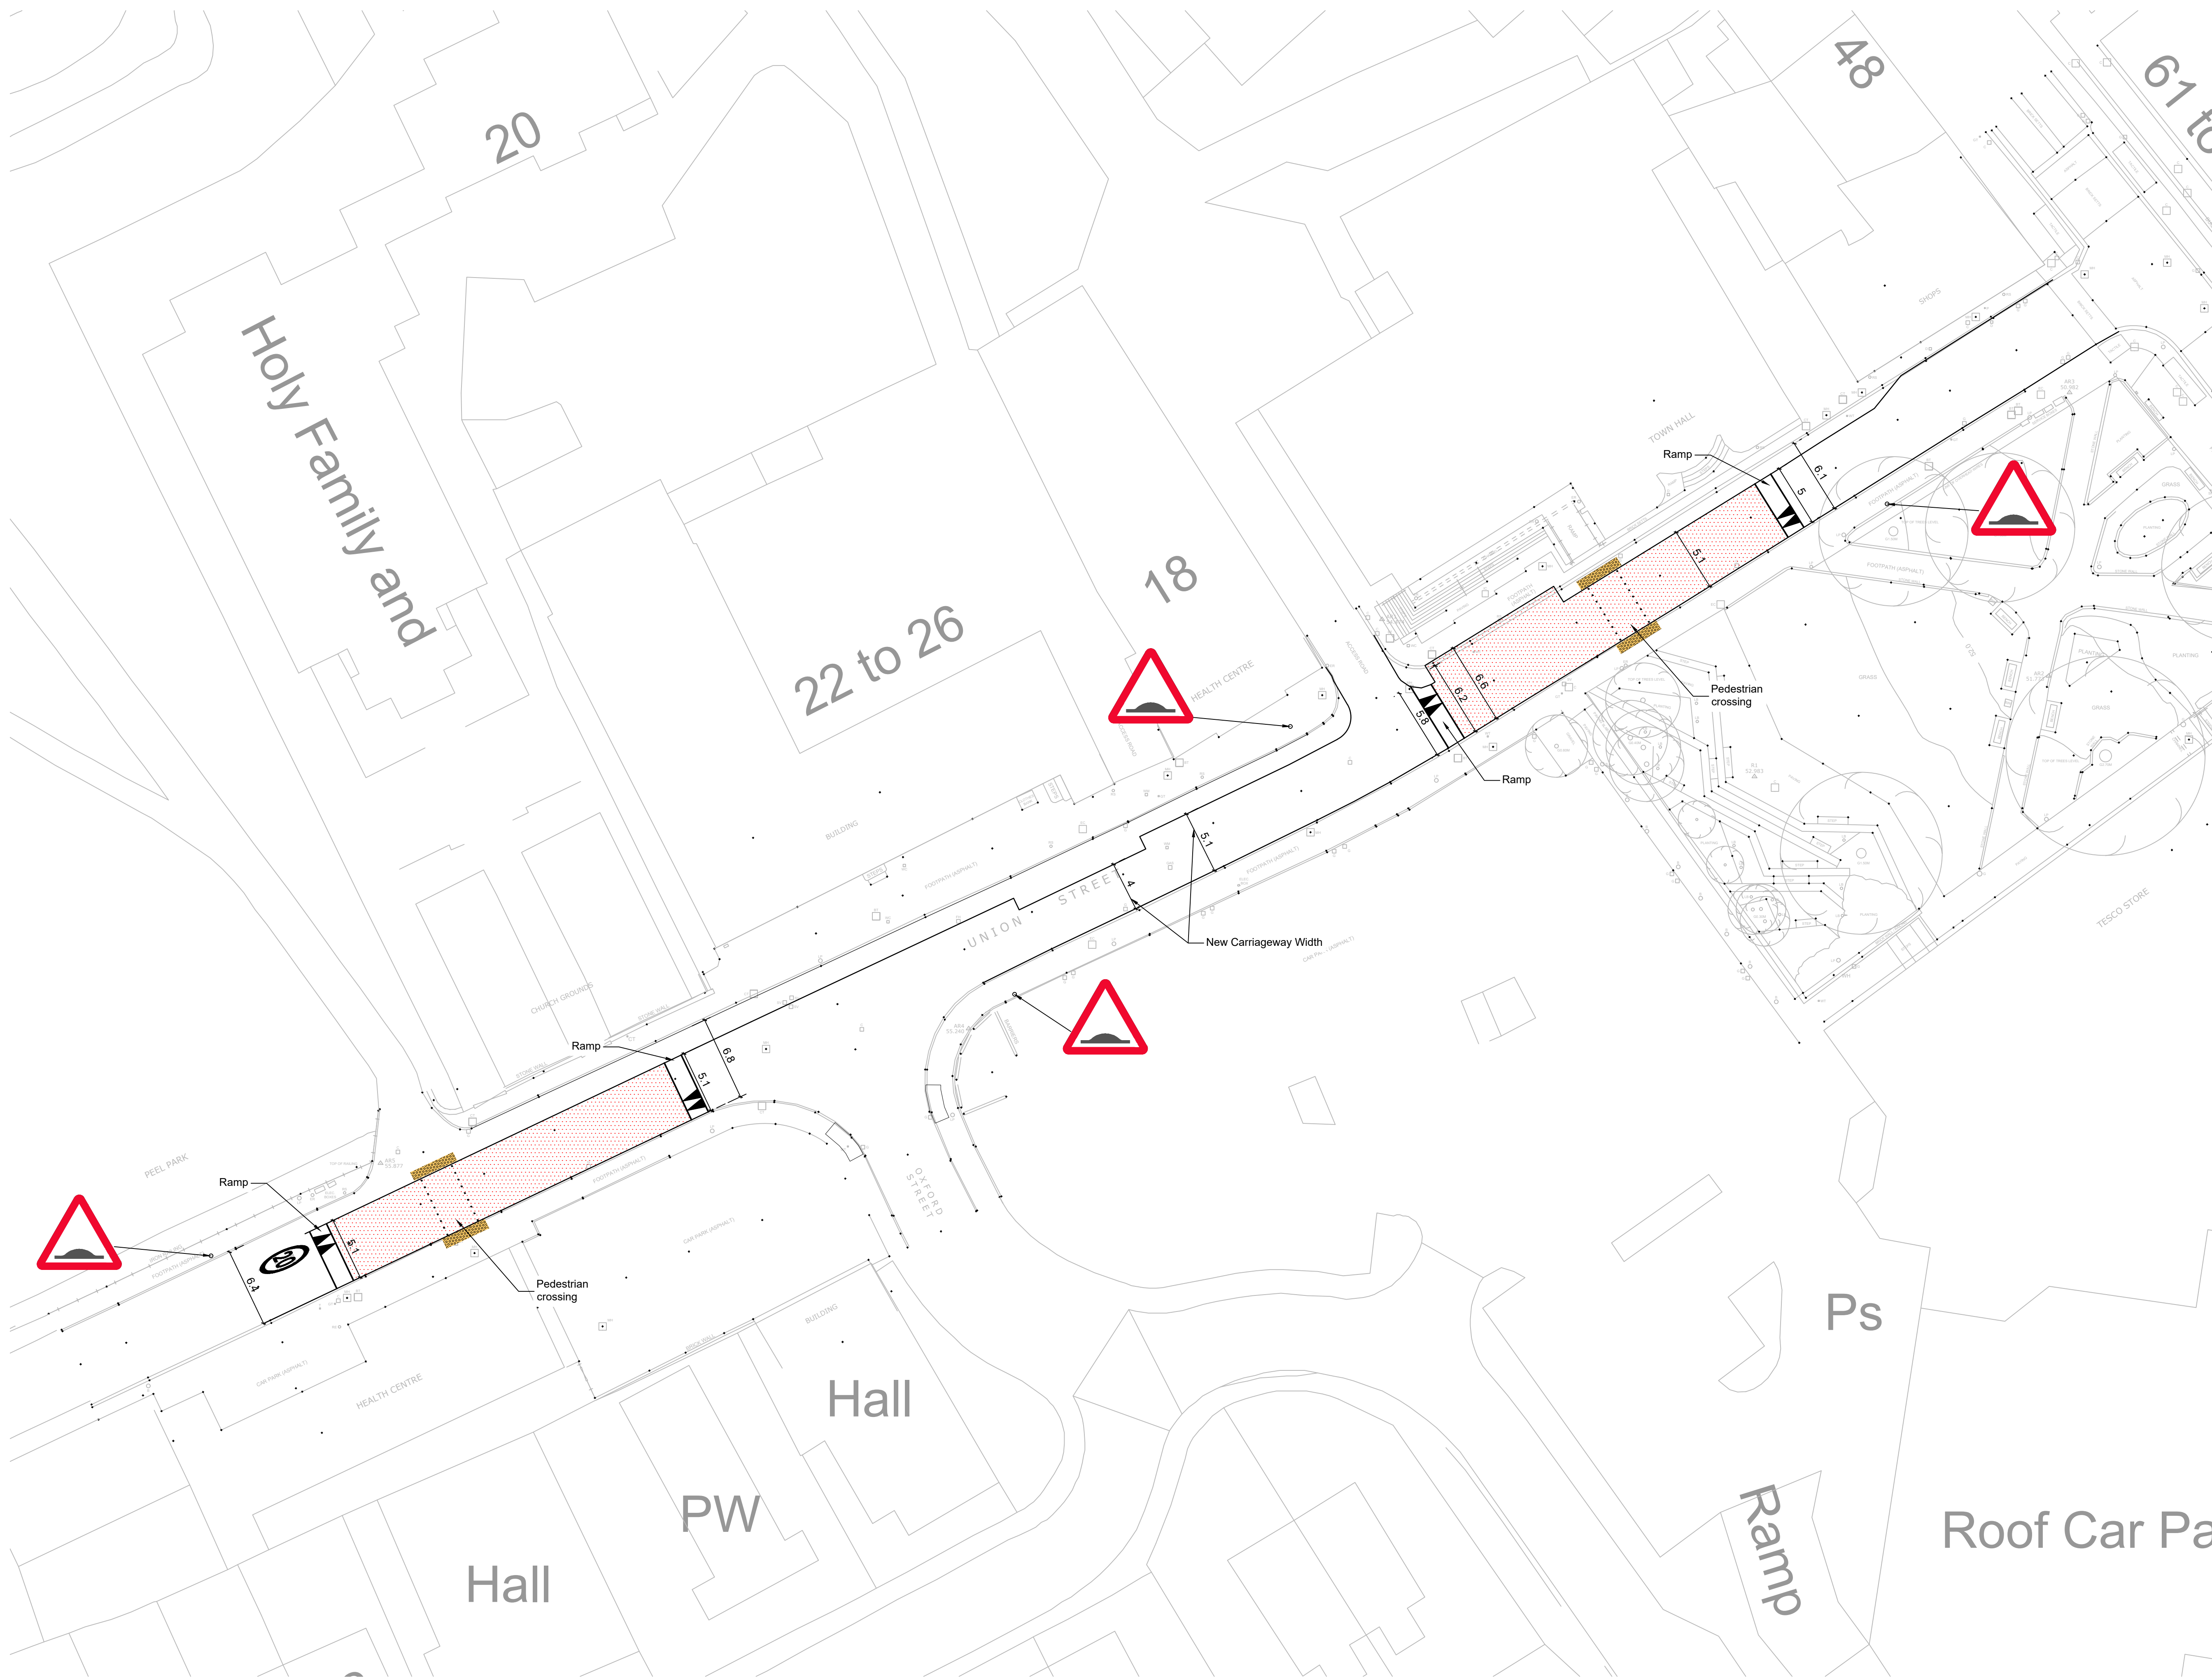

|     |                         |          |     |     |
|-----|-------------------------|----------|-----|-----|
| P01 | Issued for information. | 03.02.23 | RIH | RLO |
|-----|-------------------------|----------|-----|-----|

| Revision | Date | Drn | Chk |
|----------|------|-----|-----|
|          |      |     |     |

Client  
**East Dunbartonshire Council**

Project  
**Regent Gardens Kirkinilloch**

Drawing Title  
**Raised Speed Table**

Suitability Status  
**S2 - Suitable for Information**

| Job No. | Scale | Size | Rev |
|---------|-------|------|-----|
| 200378  | 1:250 | @ A1 | P01 |

Drawing Number  
**200378-PEV-XX-XX-DR-C-1200**

Project Code - Originator - Zone - Level - Type - Role - Number



T 0345 045 0050 www.pickeverard.co.uk

This drawing is issued for the sole and exclusive use of the intended recipient and is subject to copyright in favour of Pick Everard. Pick Everard does not accept any responsibility or liability whatsoever for its use by a person other than the intended recipient.